

RE-Lease of 45 acres out of 2,000 acre
Propriators Susquehanna Co. Warrant,
applied for 1874

Among the Records and Proceedings of the Department of Internal
Affairs of Pennsylvania, inter alia, it is thus contained:

____Surveyor General's Office,____

____Harrisburg, Pa. March 11, 1874.____


____Satisfactory evidence having been furnished to this Department that
the land called for in the survey made in pursuance of an order on appli-
cation No.8 (New Purchase), entered the 4th day of Feb., 1769, by Samuel
Purviance, Jr., the said survey containing 2,083, as 85 ps, and allowance
now situate in Certified Pittston, Certified Exeter and Old Forge town-
ships, Luzerne County, was, in part, granted to Erastus Smith, by warrant
dated the 26th of May 1856, and patented thereon the 6th of Aug., 1856,
and the Commonwealth fully paid, both for land and patent fee.____

____Now therefore, under the provisions of the Act of Assembly of Penn-
sylvania, approved the 15th of April, 1869, I do hereby release the own-
ers of the tract of land granted to Erastus Smith, by the warrant dated
the 26th of May 1856, from all and every liability to pay the lien of the
Commonwealth entered in the Luzerne County Land Lien Docket against the
tract of land called for in the survey made in pursuance of the order on
application No.8, entered the 4th day of Feb., 1769, by Samuel Purviance,
Jr., as aforesaid so far as the part thereof (the said part containing
48 as 47 ps & all.) granted to Erastus Smith, by the warrant dated the
26th of May 1856, and patented the 6th of Aug., 1856, is concerned.____

IN TESTIMONY Whereof, I have hereunto set my hand and affixed the Seal of
the Surveyor General's Office at Harrisburg, this 11th day of March A. D.
1874.____ L. S.____ Robt B. Beath,____


To the Prothonotary of Luzerne Co.____Surveyor General.____

IN TESTIMONY That the above is a copy of a Release as recorded in Book of
Releases No.1, page 286 remaining on file in the Department of Internal
Affairs of Pennsylvania, I have hereunto set my hand and affixed the Seal
of said Department at Harrisburg, this Fifth day of
March A. D. 1896.____

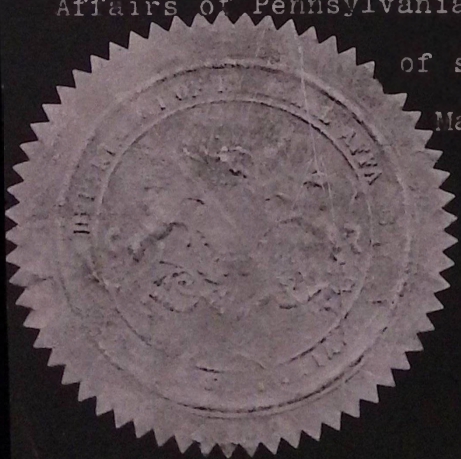

Amos P. Brown
Deputy Secretary of Internal Affairs.

Release applied for by J. P. Weller, Esq. forwarded April 1874.

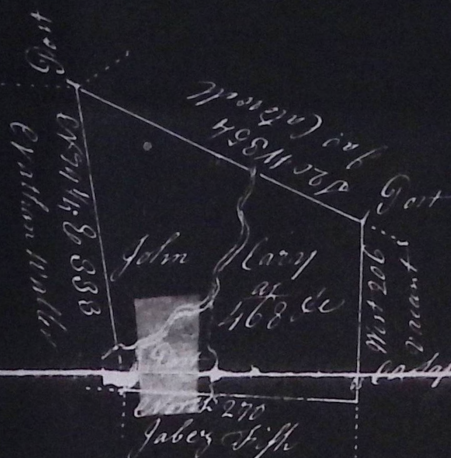

A Draft of a tract of land called situate in the County
of Luzern containing four hundred sixty eight acres ^{or}
allowance surveyed the 14. August 1793 for John Cary by Virtue
of a Warrant dated the 2. July 1793 —

To
Daniel Brodhead Esq.
Savoy, Gene. &c

 $= \frac{1}{2} \pi y^2$

GEORGE TAYLOR

DAVID ANDREWS

WILLIAM EVANS

GEORGE FELL

PAUL ATEN
TO
NELSON COOLBAUGH
NOV. 25 1871
25 AS.

PAUL ATEN
TO
LOAMI RACE
JUNE 21 1851
44 AS 132 PS.

JOHN GREEN
WT. 31 DEC. 1793
SUR. 19 SEP. 1795

374 AS.
JOSEPH HUNTER
WT. 31 DEC. 1793.
SUR. 19 SEPT. 1795
TOTAL AREA 409.1 AS.

ZENO ALBRO

WT. 10 JULY 1834
SUR. 11 OCT. 1834
35.1 ACRES

CHARLES DRAKE

DANIEL TURNER.

ZEPHANIAH KNAPP
WT. 26 JUNE 1837
SUR. 6 OCT. 1837

ZEPHANIAH KNAPP


JOSIAH LEWIS

ANDREW HENDERSON
WT. 1 JULY 1784
SUR. 25 JULY 1789

SAMUEL REED WT. 1 JULY 1784
SUR. 24 AUG. 1789

SCALE 1" = 40'


DFTS. EX. N82.
APRIL 4, 1836
H. H. C. STENOGRAPH

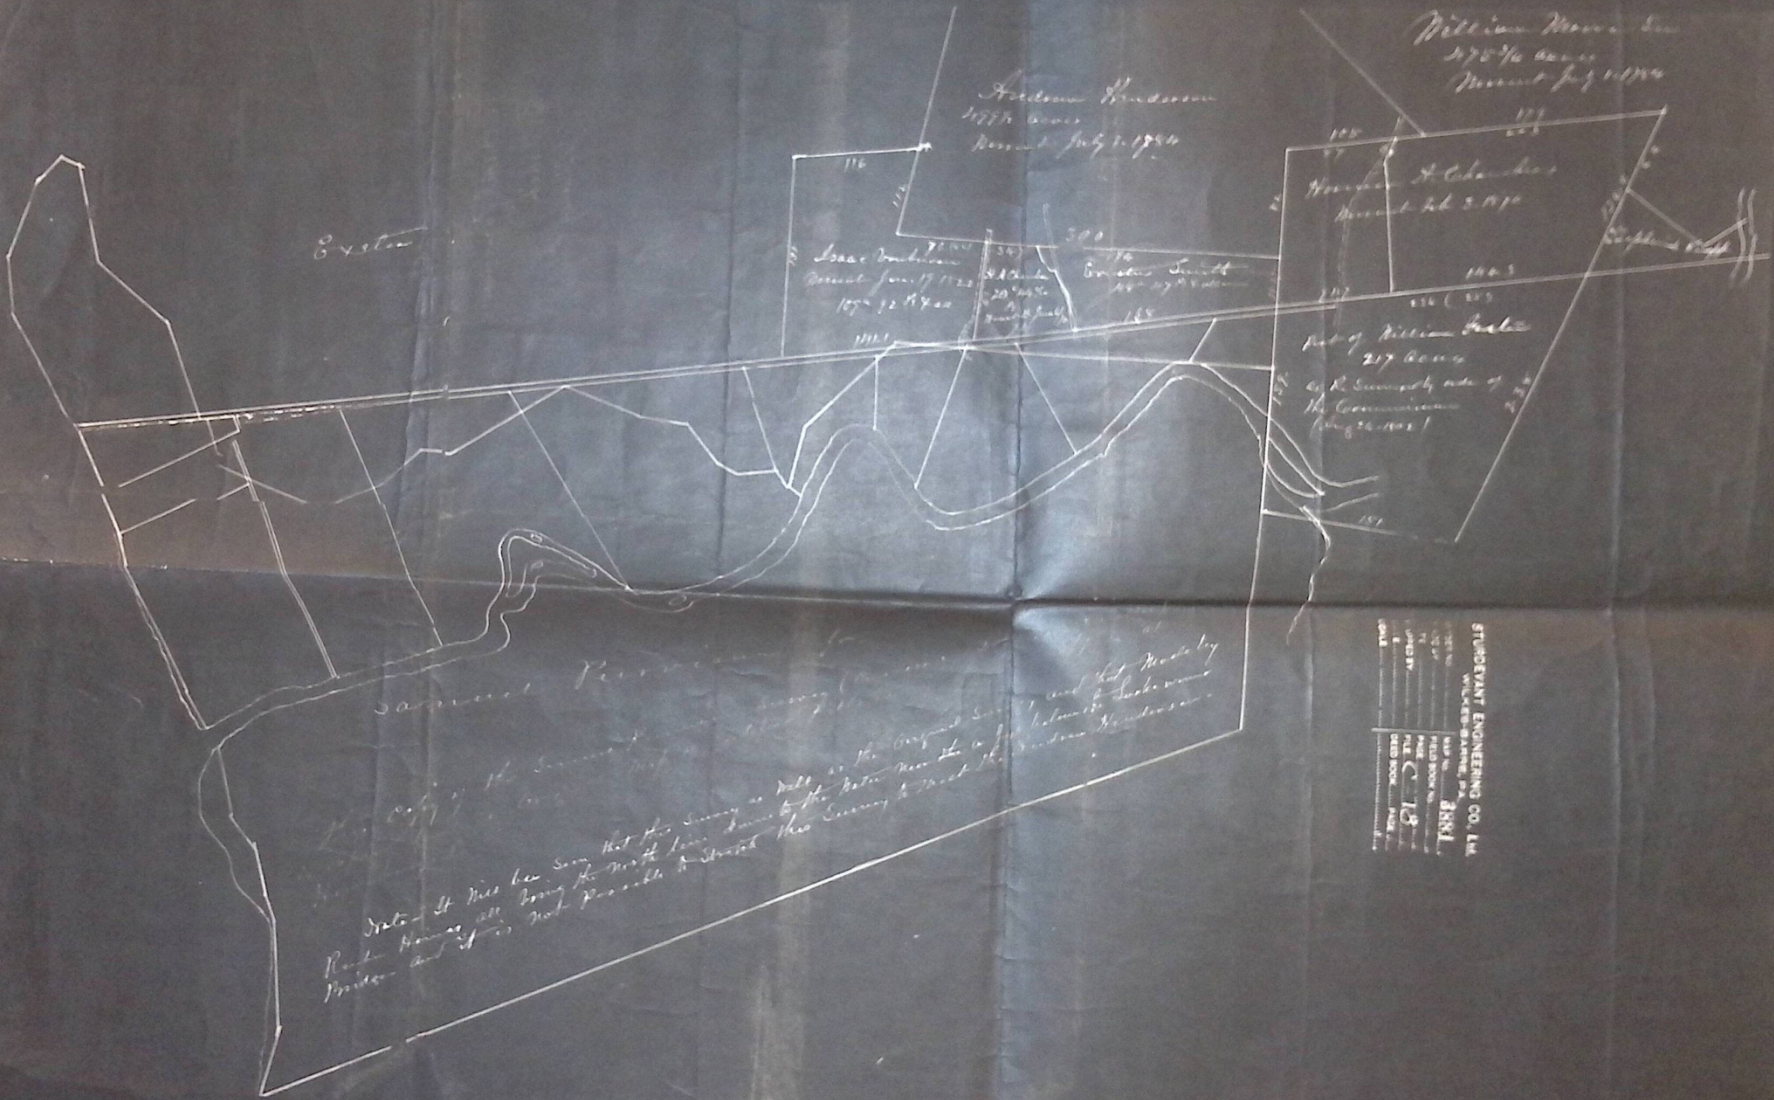

Samuel R. ...
 City of the ...
 State of New York
 It has been seen that the survey as made by the original surveyor and that made by
 R. H. ... all being the same have been done to the water near the ...
 ... and it is not possible to ... this survey to ... the ...

STUDYANT ENGINEERING CO. LTD.

NAME	WILLIAM BAKER, JR.
DATE	1884
FIELD BOOK NO.	18
DATE BOOK	1884

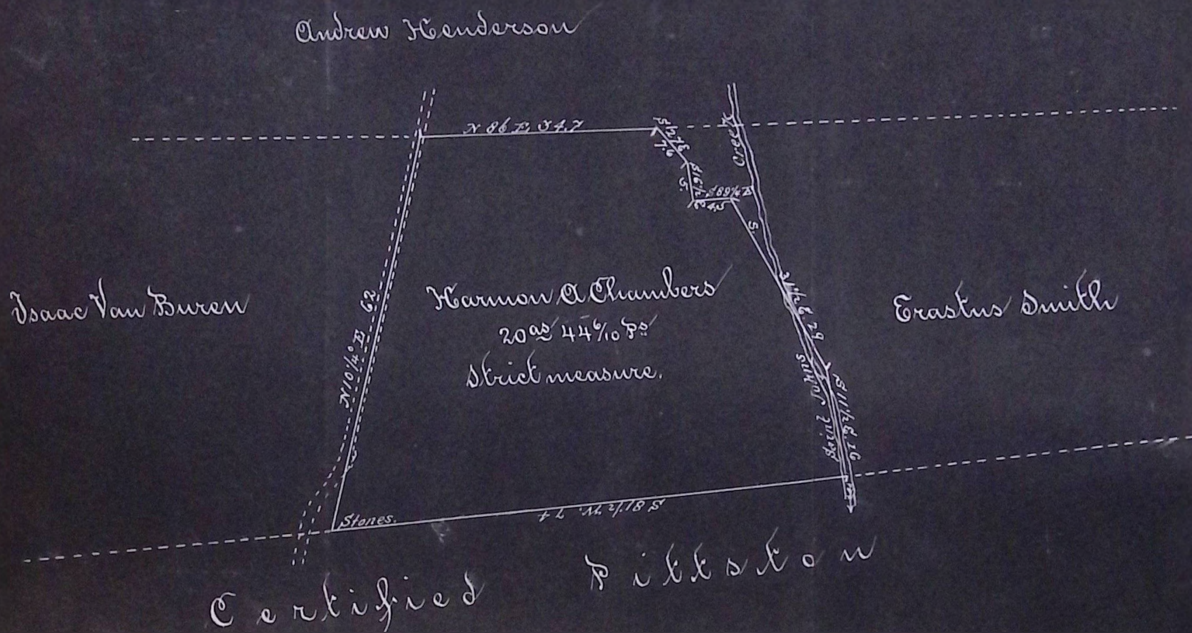

A draft of a Tract of Land, improved, situate in Eastwanna Township, Luzerne County, Pa., surrounded by and adjoining lands in the warrantee names of Andrew Henderson on the North, Erastus Smith on the East, Certified Pittston on the South, and Isaac Van Duren on the West, containing twenty acres and forty-four ¹/₂ perches strict measure and the usual allowance of six per cent for roads, &c.

Surveyed the above described Tract of Land to Harmon A. Chambers, June 14 AD 1870 By virtue of his Warrant Letter B. dated June 6th 1870


Wm Jacob H. Campbell }
Surveyor-General

W. H. Sturdevant
Dep Surveyor

I approve of the above survey
Fabrick Dlewitt
County Surveyor

In Testimony, That the above is a copy of the original remaining on file in the Department of Internal Affairs of Pennsylvania, I have hereunto set my hand and caused the seal of the said Department to be affixed, at Harrisburg, the twenty-third day of November, 1898.

James H. Brown
Deputy Secretary of Internal Affairs

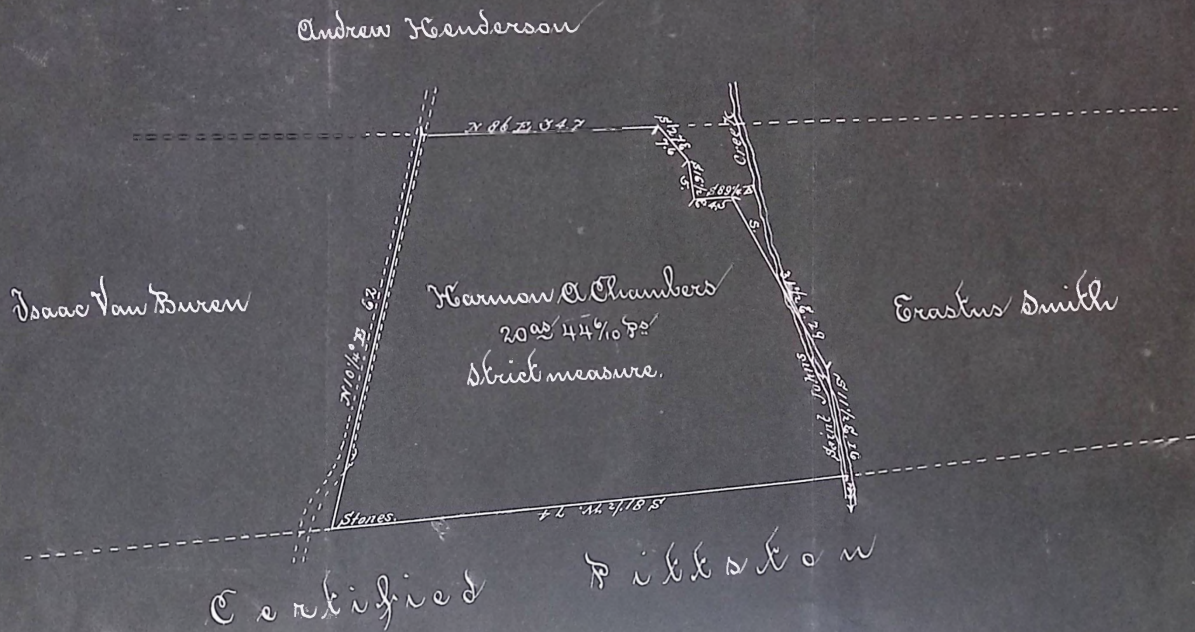

A draft of a Tract of Land, improved, situate in Peachawanna Township, Luzerne County, Pa., surrounded by and adjoining lands in the warranty names of Andrew Henderson on the North, Erastus Smith on the East, Certified Pittston on the South, and Isaac Van Buren on the West, containing twenty acres and forty four $\frac{1}{10}$ perches strict measure and the usual allowance of six per cent. for roads, &c.

Surveyed the above described Tract of Land to Harmon A. Chambers, June 14. AD 1870 By virtue of his Warrant Better B. dated June 6th 1870

Wm Jacob H. Campbell
Surveyor-General

W. H. Sturdevant
Dep Surveyor

I approve of the above survey
Patrick Blewitt
County Surveyor

In Testimony, That the above is a copy of the original remaining on file in the Department of Internal Affairs of Pennsylvania, I have hereunto set my hand and caused the seal of the said Department to be affixed, at Harrisburg, the twenty-third day of November, 1898.

James P. Brown
Deputy Secretary of Internal Affairs.

