



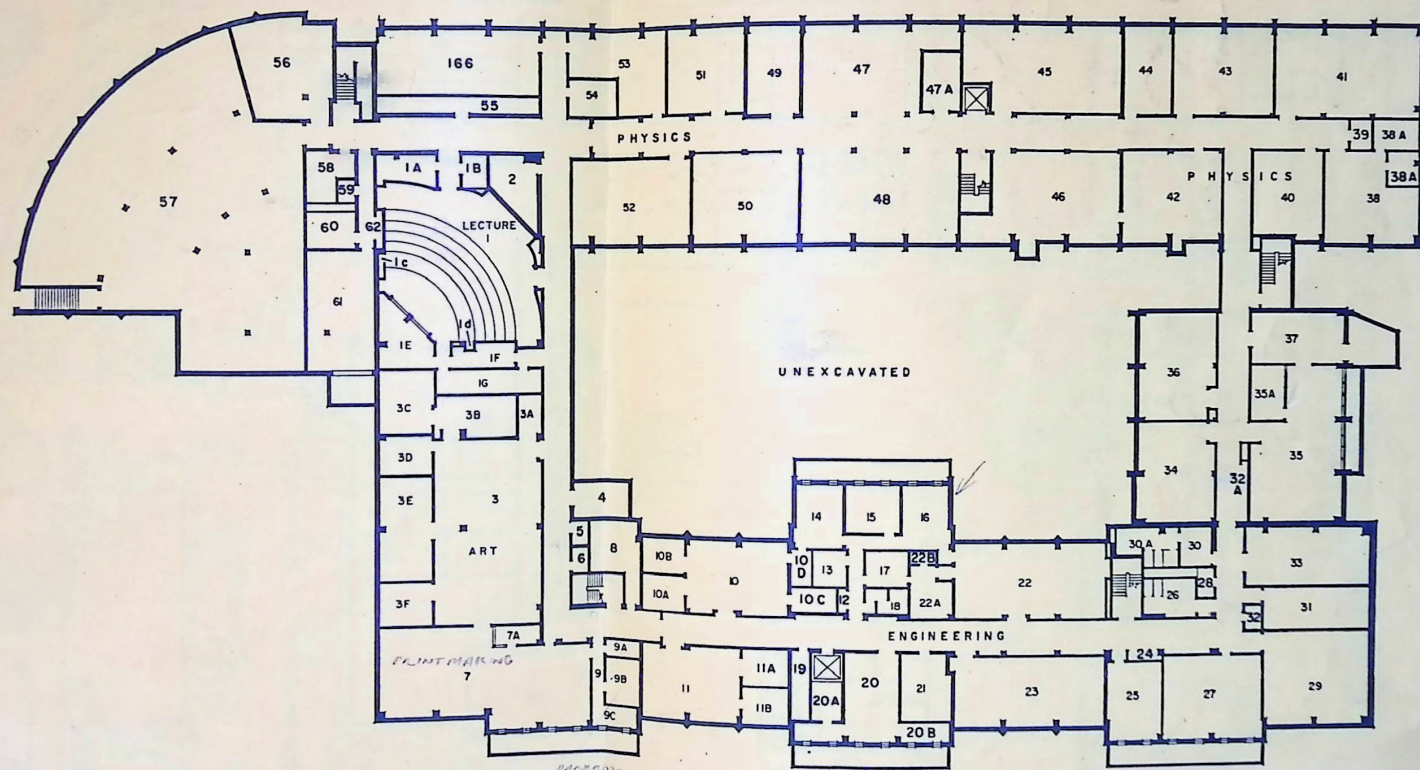


BASEMENT FLOOR
0 10 20 30 40
Scale in Feet

LACY, ATHERTON & DAVIS
ARCHITECTS & ENGINEERS

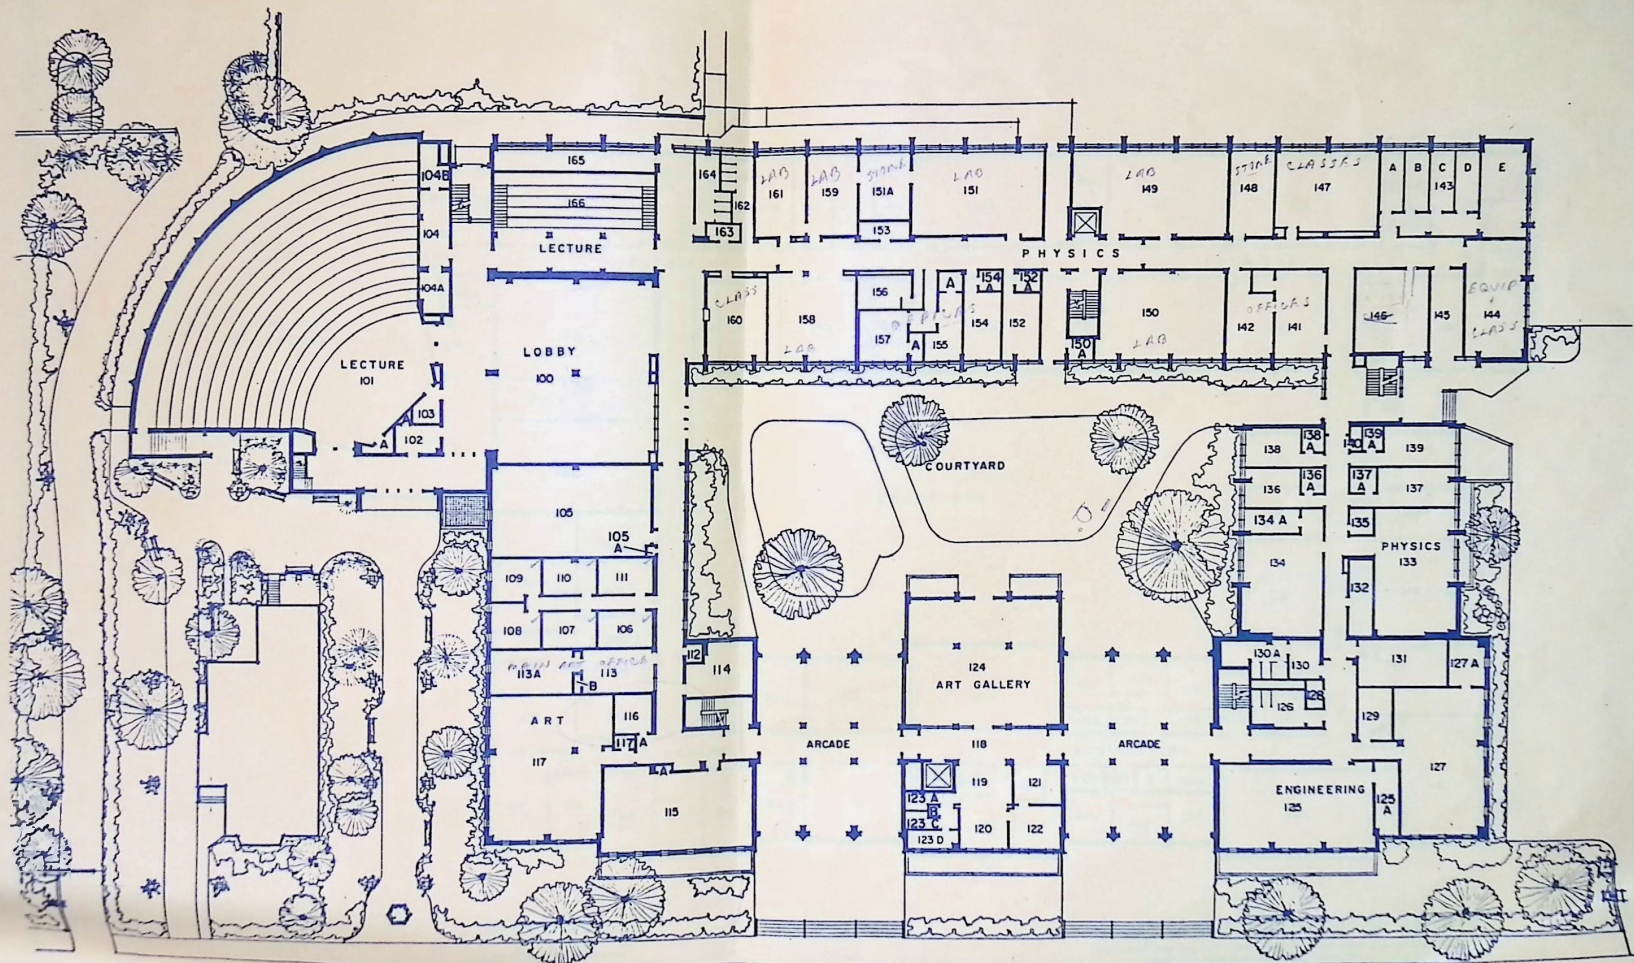

FIRST FLOOR
0 10 20 30 40
Scale in Feet

LACY, ATHERTON & DAVIS
ARCHITECTS & ENGINEERS

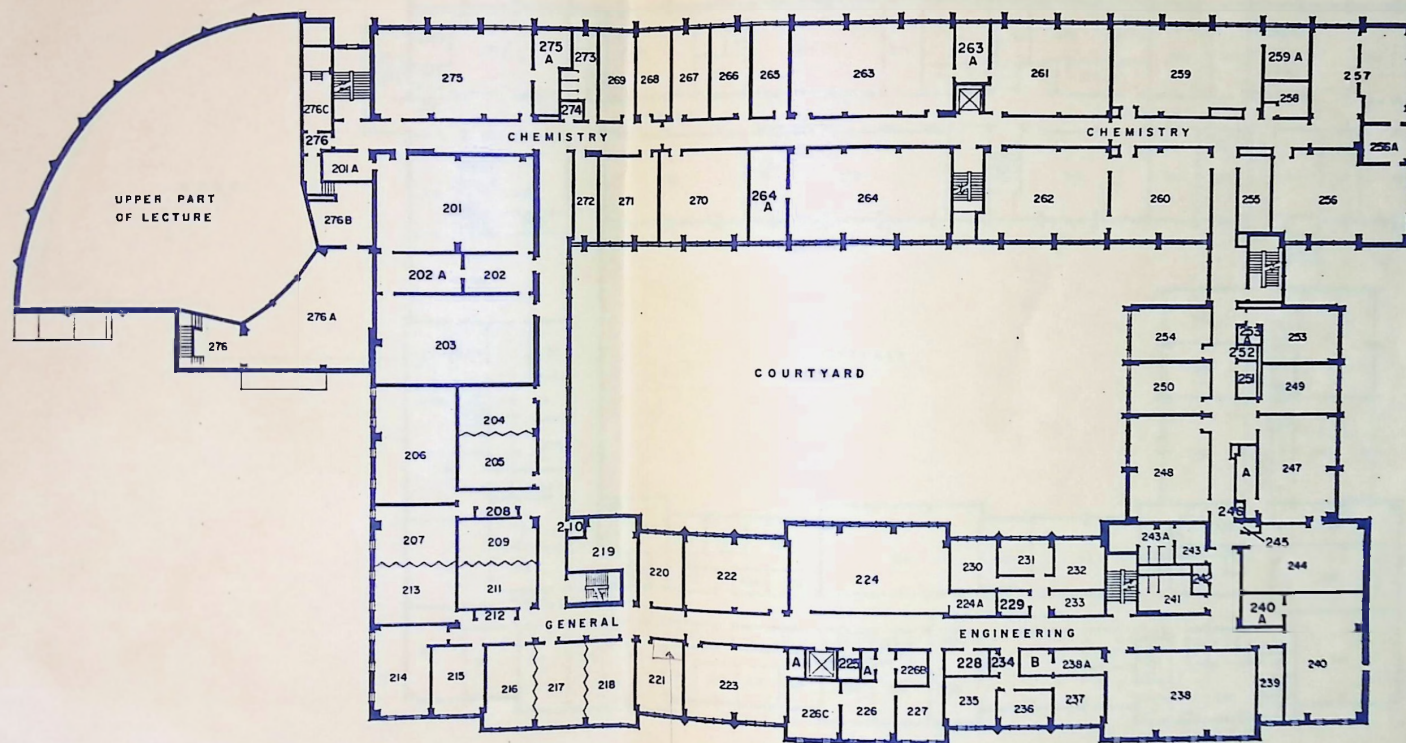


SECOND FLOOR

0 10 20 30 40
Scale in Feet


ADD
CORRECTIONS
CORRECTIONS
104 - 171
+
311, 13, 15, 16, 17, 18, 19, 20

LACY, ATHERTON & DAVIS
ARCHITECTS & ENGINEERS

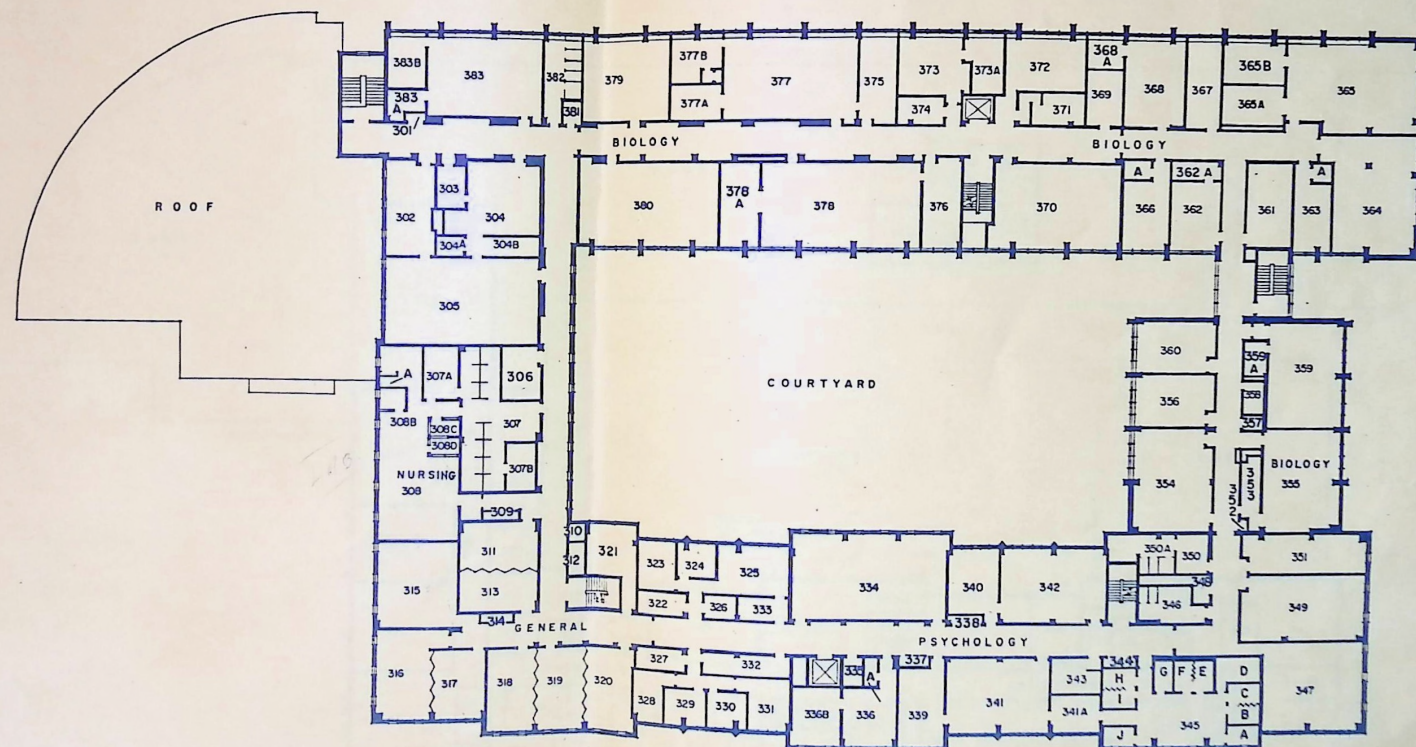

THIRD FLOOR
0 10 20 30 40
Scale in Feet

LACY, ATHERTON & DAVIS
ARCHITECTS & ENGINEERS

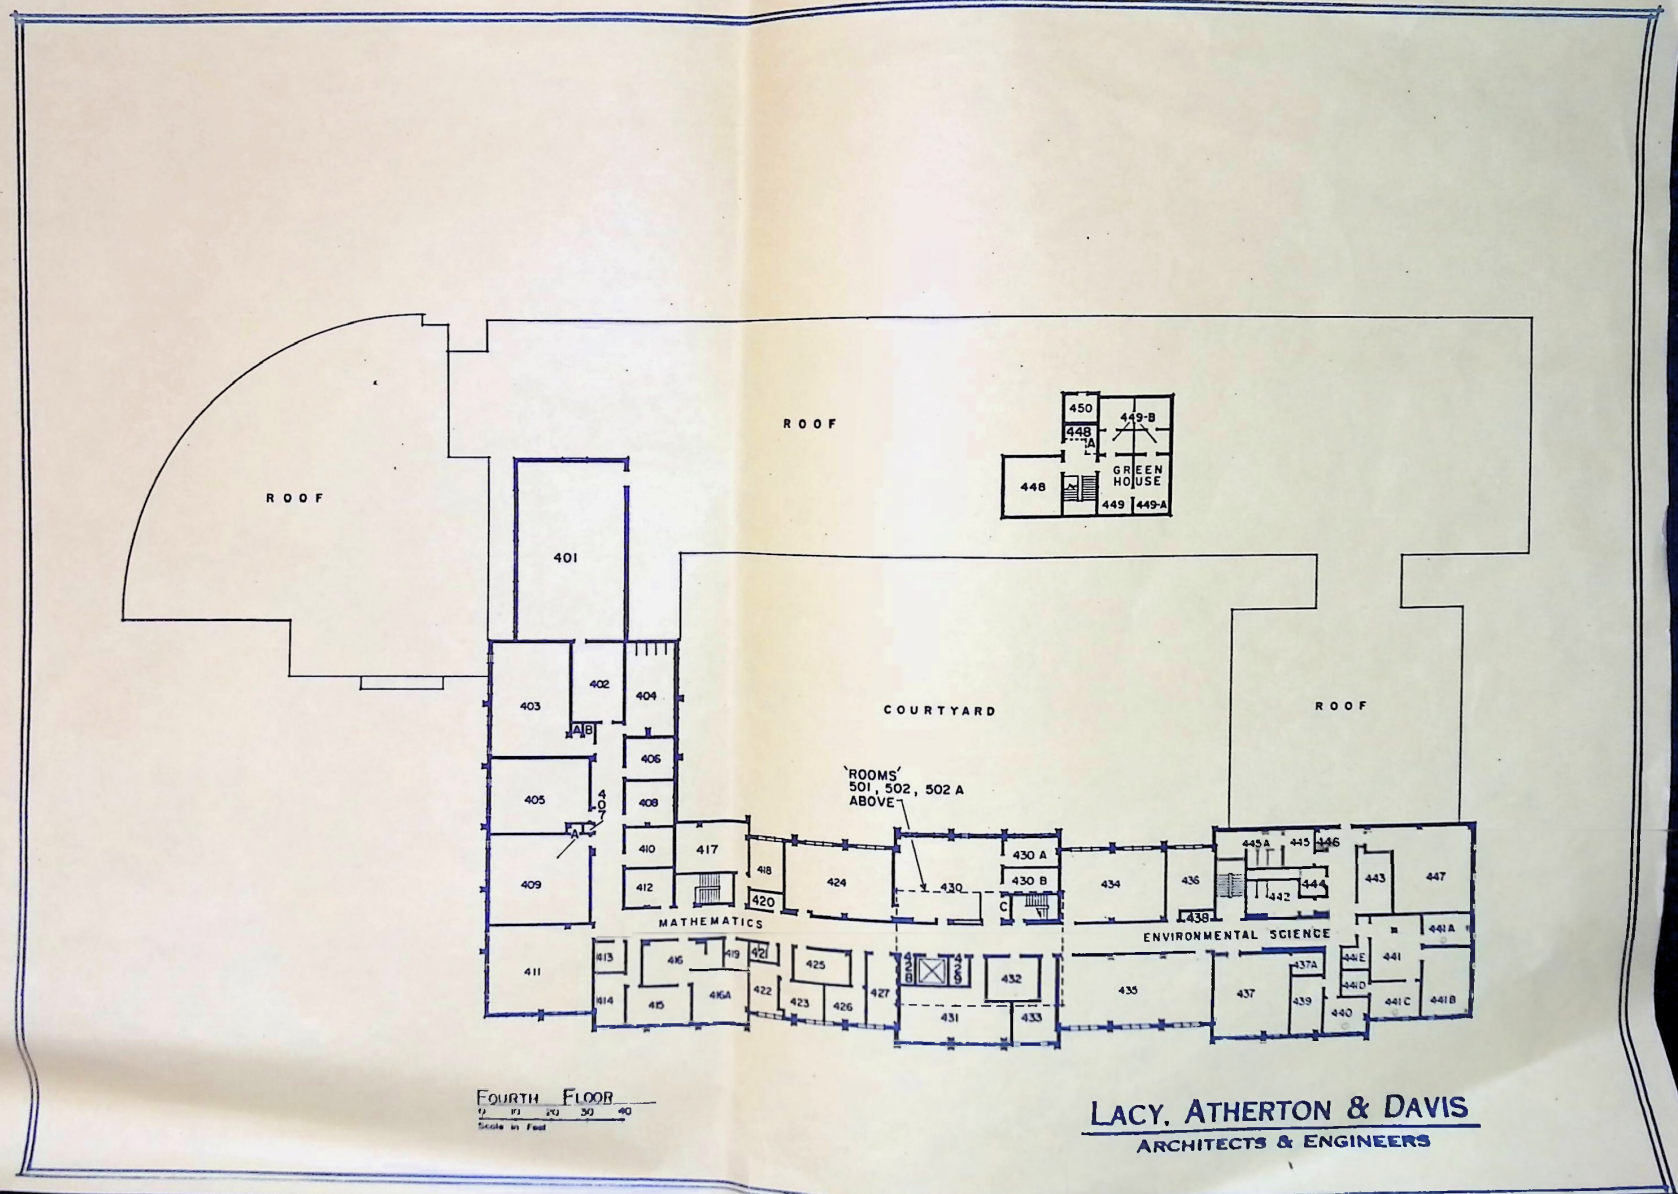

LACY, ATHERTON & DAVIS
ARCHITECTS & ENGINEERS