



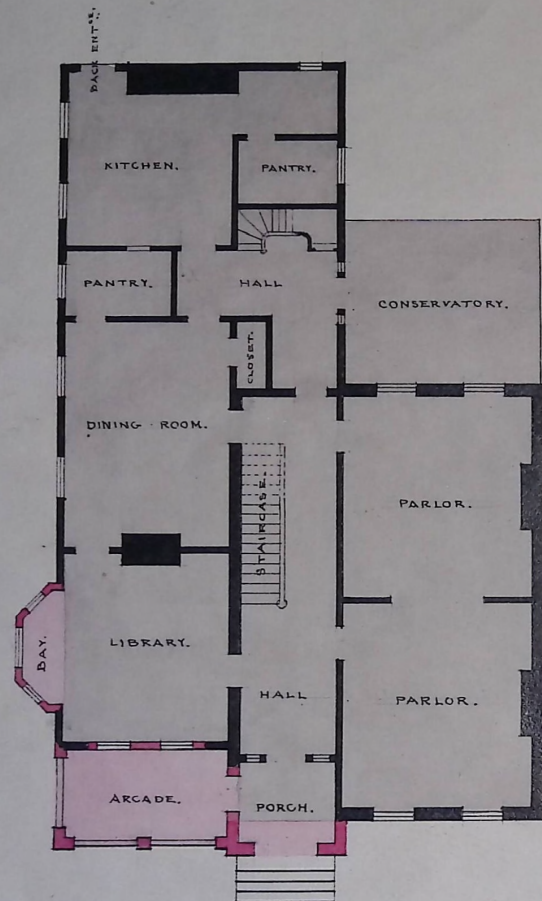

PRINCIPAL FLOOR.

A. T. MCCLINTOCK, ESQ.
WILKES BARRE, P^a.

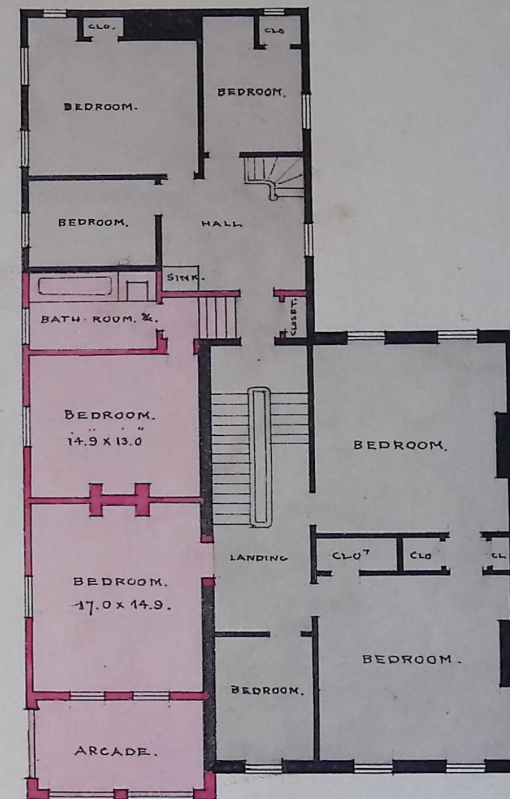

CHAMBER FLOOR.

SCALE - 16 FEET TO THE INCH.

VAUX & WITHERS,
ARCHITECTS.

110, BROADWAY, NEW-YORK


1863.

0 8' 16'

H. C. Wither

House built in 1841
Some changes made in 1863
44 South River Street.

Nº 7

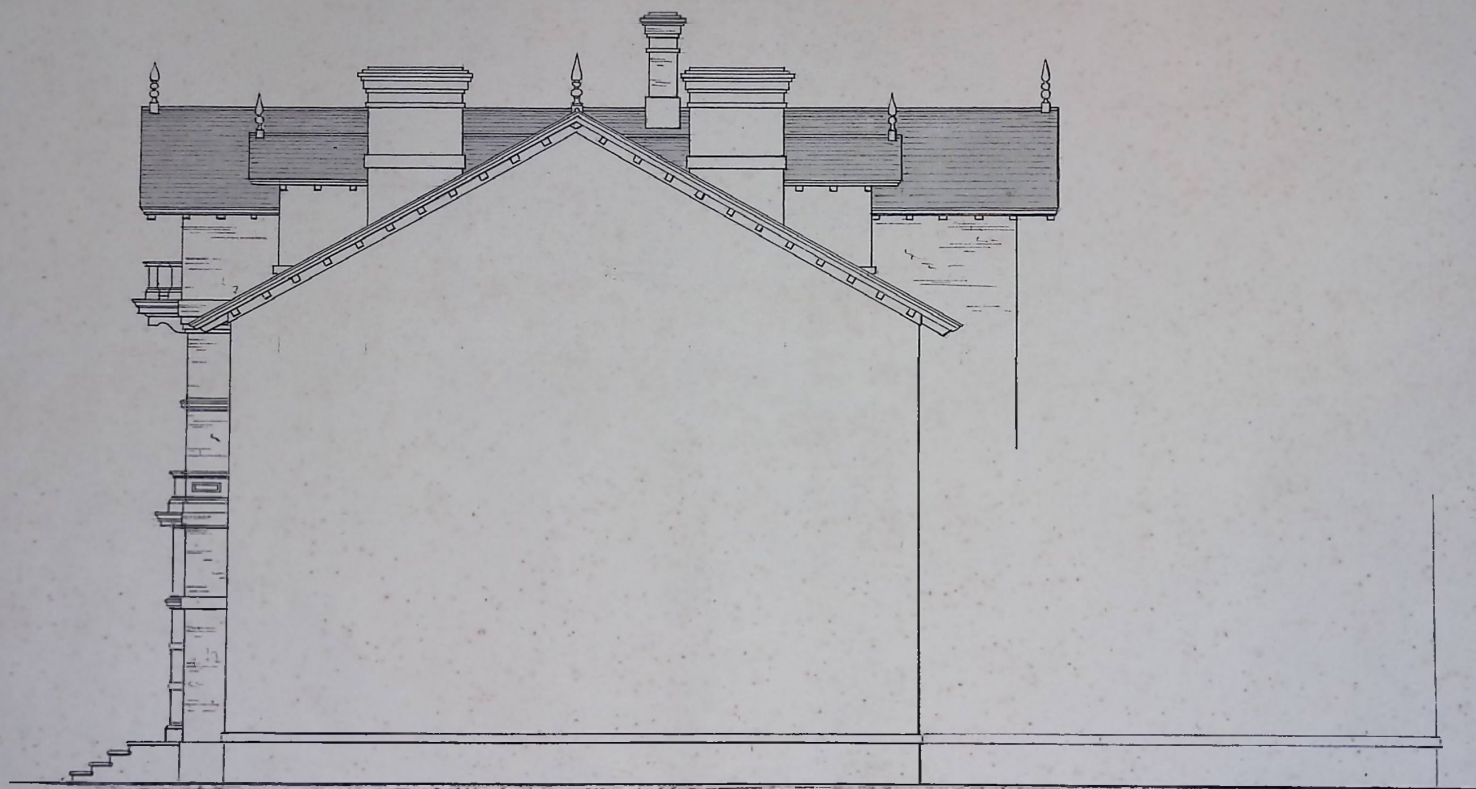

SOUTH ELEVATION

SCALE EIGHT FT TO ONE INCH

A. T. MCCLINTOCK ESQ.
WILKESBARRE PA.

VAUX & WITHERS, ARCHITECTS
110 BROADWAY N.Y. 1863.

